


TANKA TANKA FOUNDATION' HOSPITAL SITE

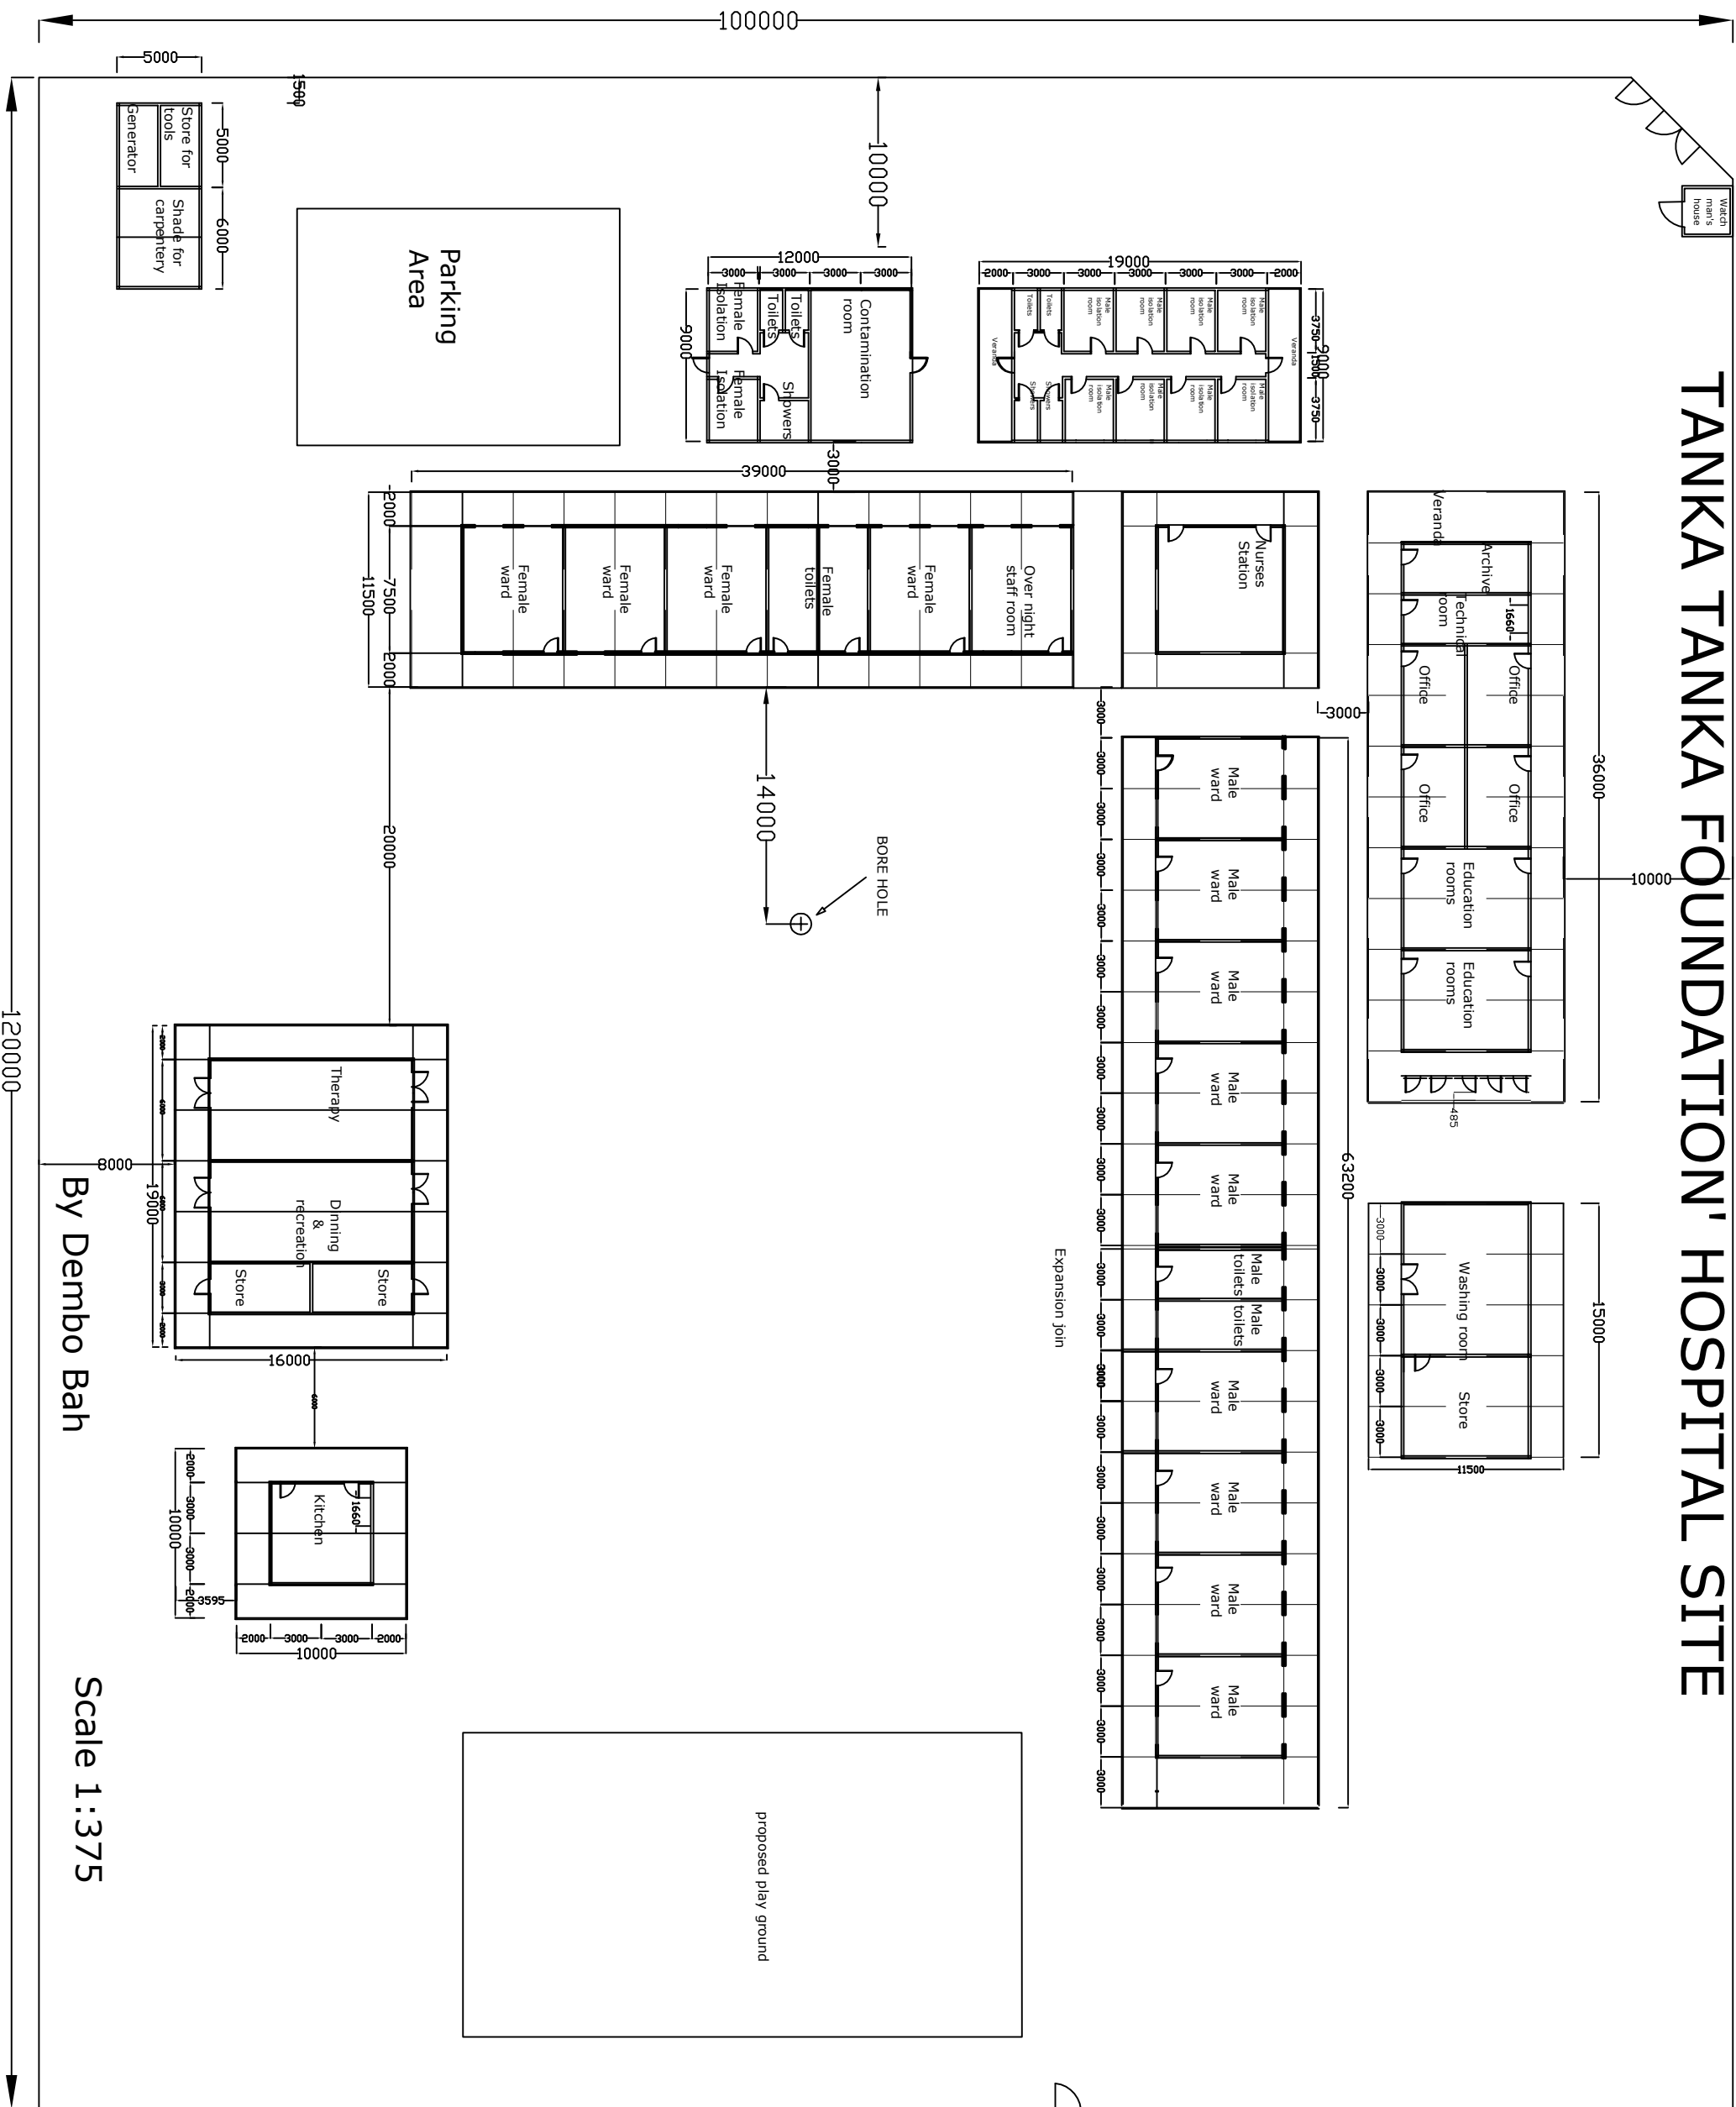

By Dembo Bah

Scale 1:375